


NORTHWAY
CHRISTIAN CHURCH
7202 West Northwest
Highway, Dallas TX, 75225


DESIGN TEAM
OWNER:
OWNER NAME
ADDRESS LINE 1
ADDRESS LINE 2
P: 000.000.0000
ARCHITECT:
MCCARTHY ARCHITECTURE
1000 N. FIRST ST.
GARLAND, TX. 75040
P: 972.272.2500
ISSUE
REV. 1.....07/10/2026

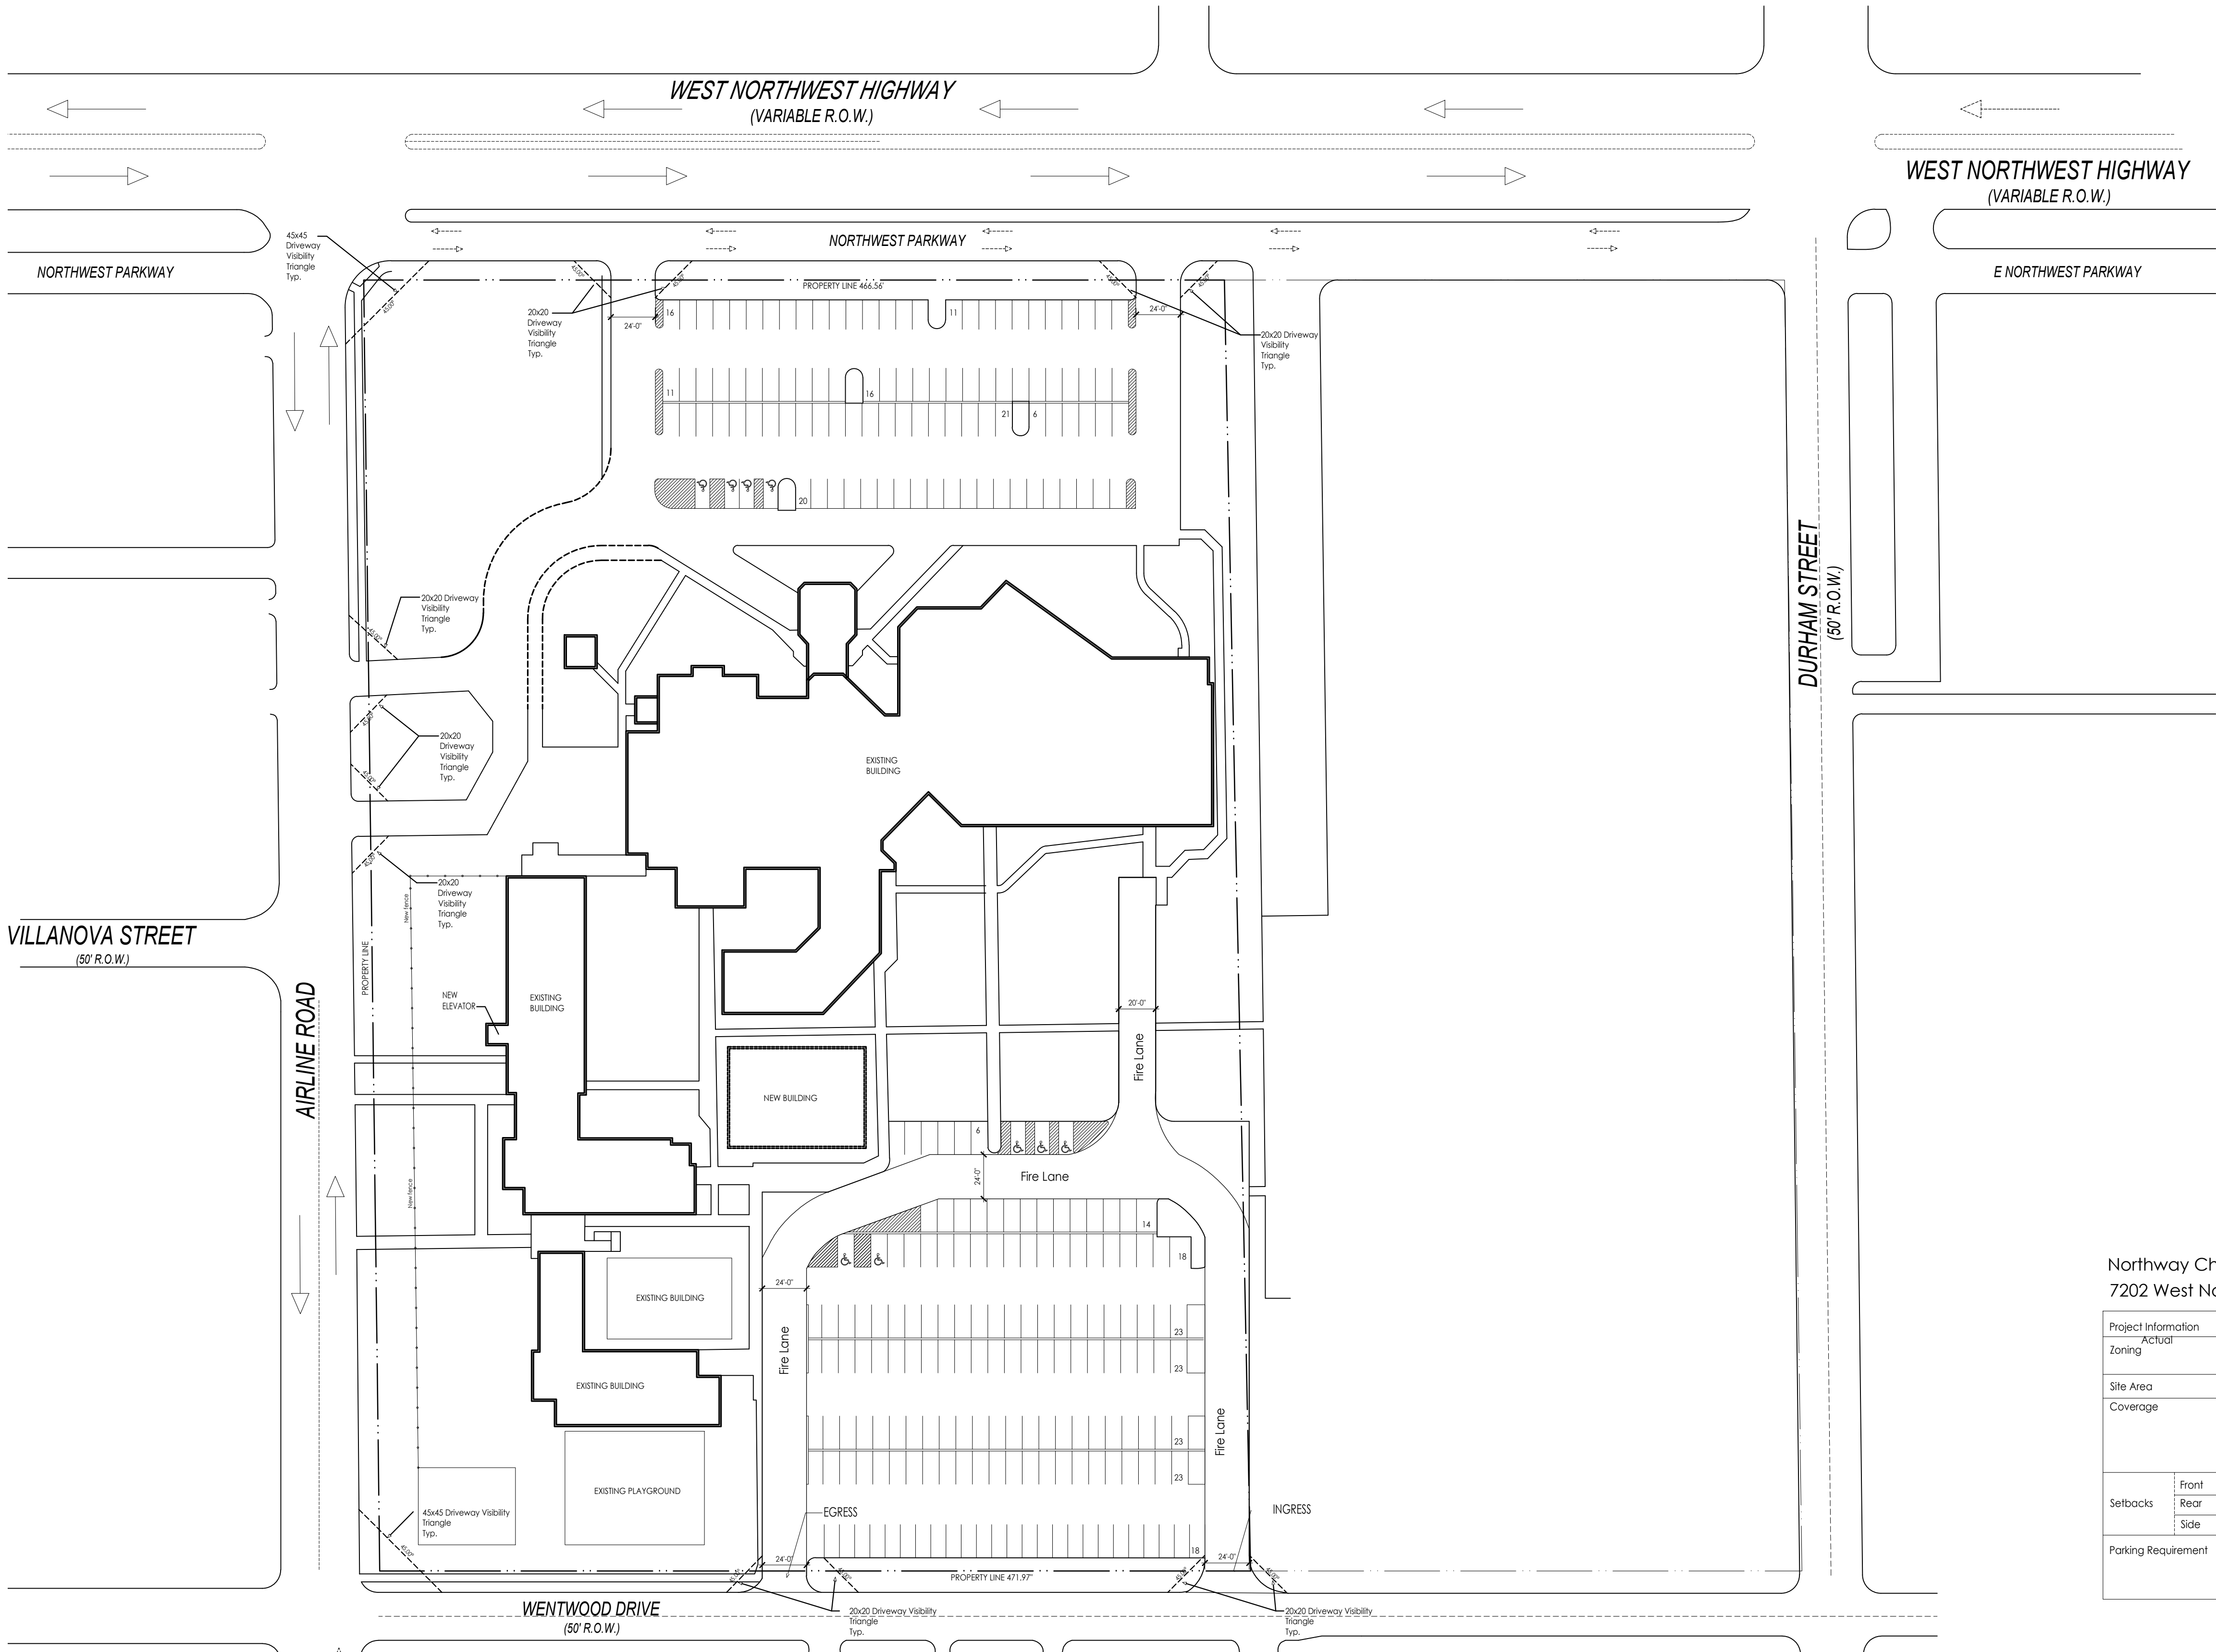

1 NORTH
SCALE: 1"=50'-0"

SUP SITE PLAN
plan

Northway Christian Church
7202 West Northwest Highway, Dallas TX, 75225

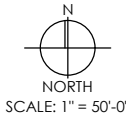

Project Information	R 7.5 for Institutional Uses	
Zoning	Actual	R-7.5(A)
Site Area	336,866 ft ² (7.732 Acres)	
Coverage	60% (202,084 ft ²) Pervious ft ² Impervious ft ²	16.1% (54,277 ft ²) 140,412 ft ² (41.68%) 196,454 ft ² (58.32%)
Setbacks	Front	25'-0"
	Rear	15'-0"
	Side	10'-0"
Parking Requirement	Parking shall be provided in accordance with Section 51A-4.300 Off-Street Parking and Loading as Amended	Existing Regular Parking Spaces = 239 Handicap Parking Spaces = 9 Total Parking Spaces = 252

SEAL

Copyright © 2026
07/08/2026
SCALE:
JOB NO.
DRAWN:
APPD:
ACAD #
SUP Site Plan

DRAWING NO. REV. NO.
A1.01